


S=1:1000

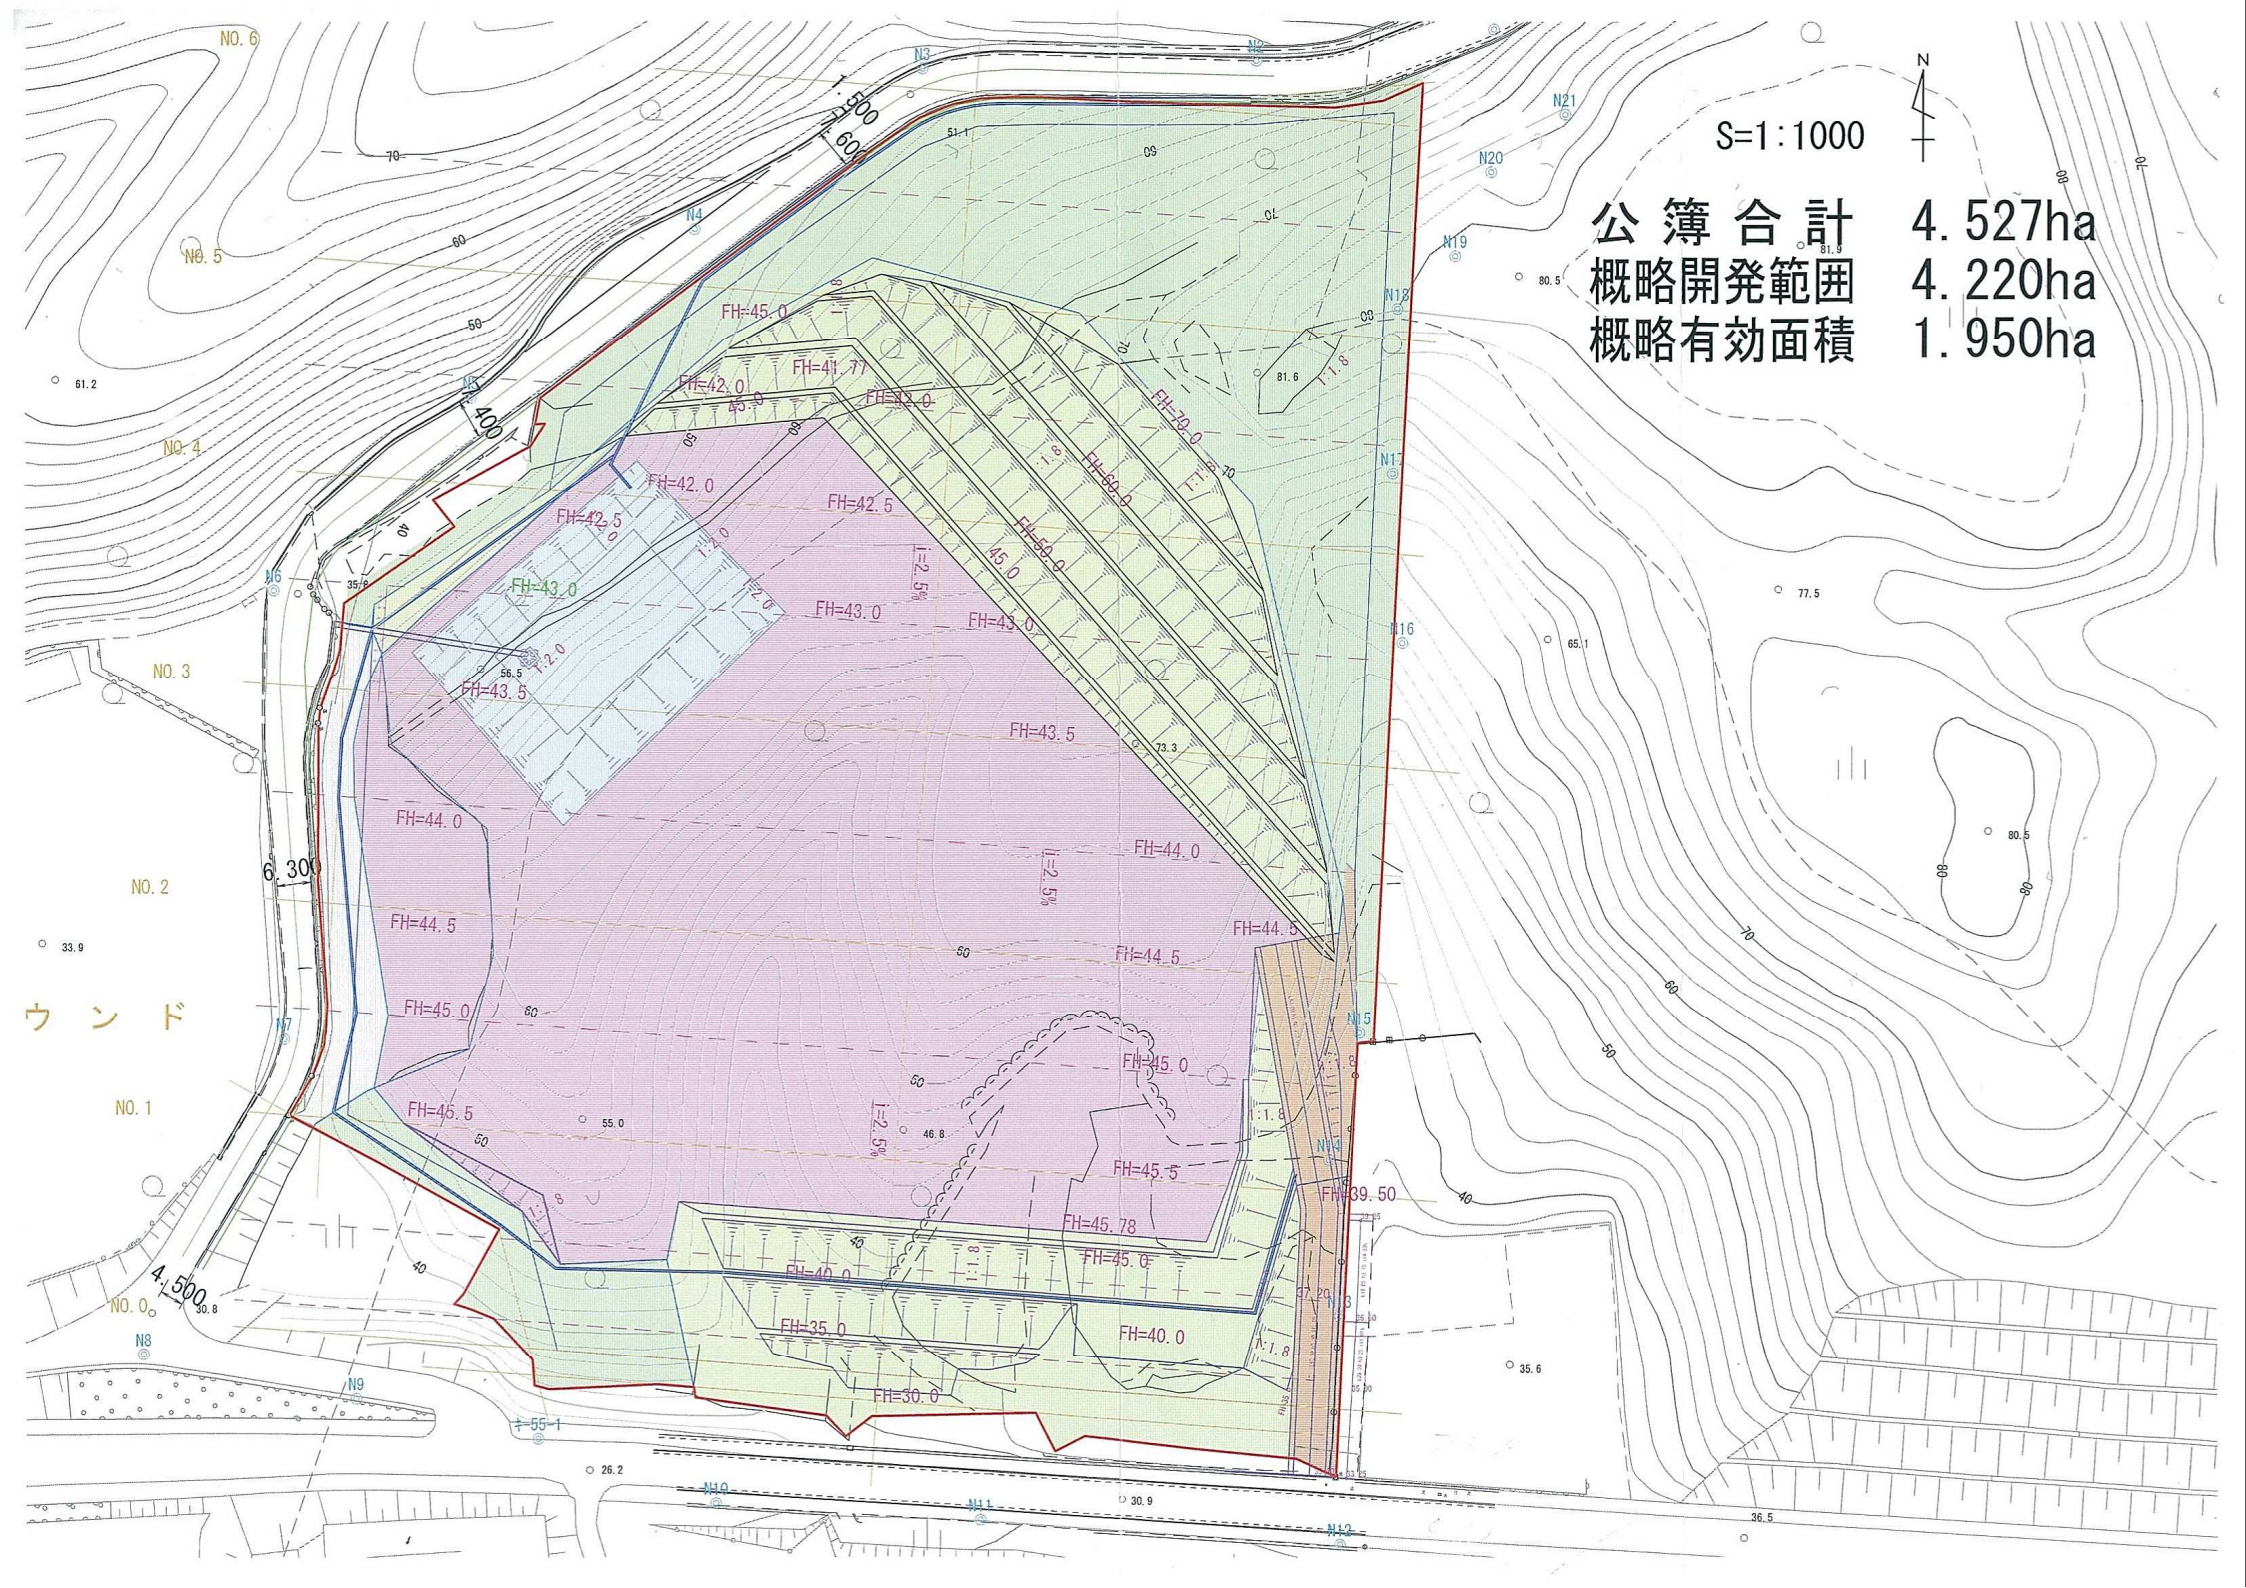

公簿合計 4.527ha
概略開発範囲 4.220ha
概略有効面積 1.950ha



ウインド